

PT007-TEC-FRM01/04/01.17 | This drawing is property of Voltalia SA and may not be reproduced, disclosed or copied in whole or in part without permission. All rights reserved by law.

Fence e Maintenance Access

Fence Details (Front Elevation)

PV Table

Tractor With Moving Head

Existing Boundary Hedgerow

2,44 m


2 m

Section A A

See Site Plan
(Typically 4,0m)

5 m


Scale Bar 1:50

 


00	Initial version	Carla Bastos	Gonçalo Oliveira	02.04.2019
VERSION	PURPOSE	DRAWN	VERIFIED	DATE
CLIENT: - PROJECT: SOUTH FARM SITE: Spetisbury, Blandford Forum, United Kingdom DRAWING DESIGNATION: Fence Details		DRAWN: Carla Bastos VERIFIED: Gonçalo Oliveira DATE: 02.04.2019 PROJECT N°: SOF01 FORMAT: A3 DRAWING N°: SOF01_DV_CS_103_00		
		SERVICE: Electrical STAGE: Development RELEASED BY: GED VOLTALIA 84 boulevard de Sébastopol 75003 PARIS, France Tel: +33 1 81 70 37 00		



Security Fencing (Front Elevation)

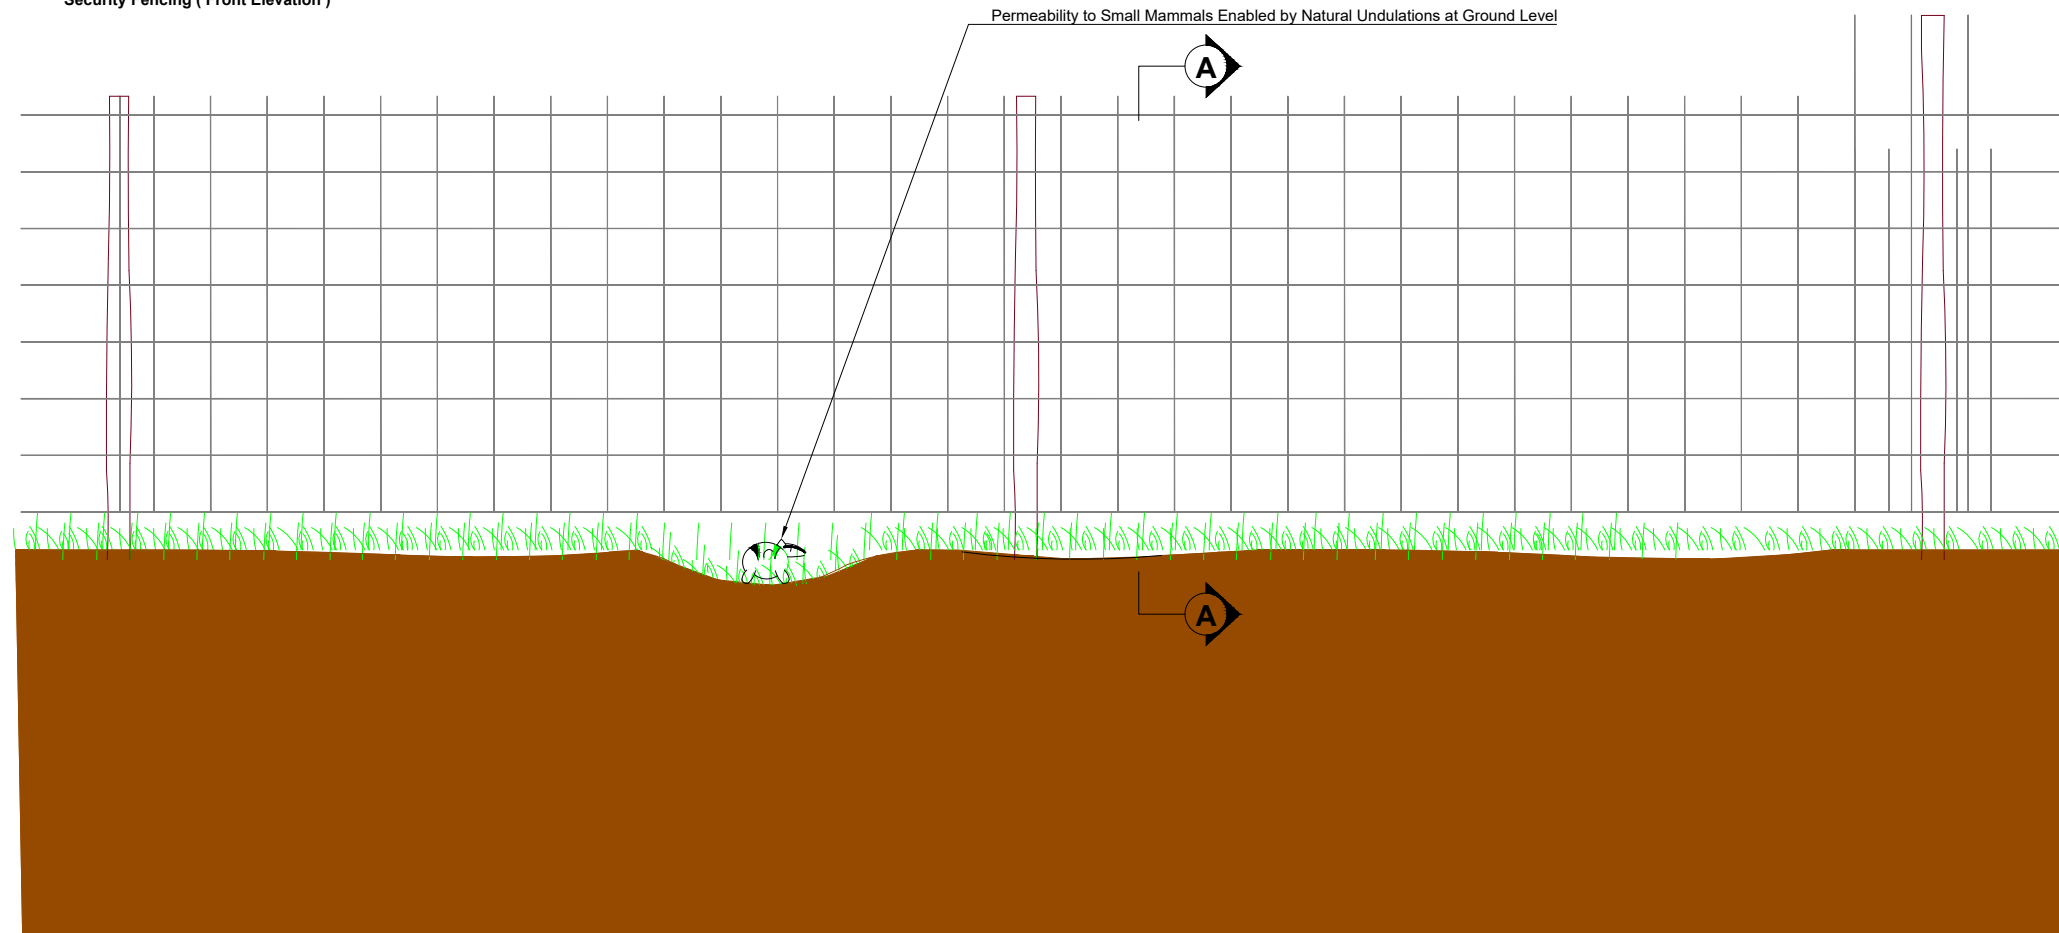

Security Fencing (Section A A)

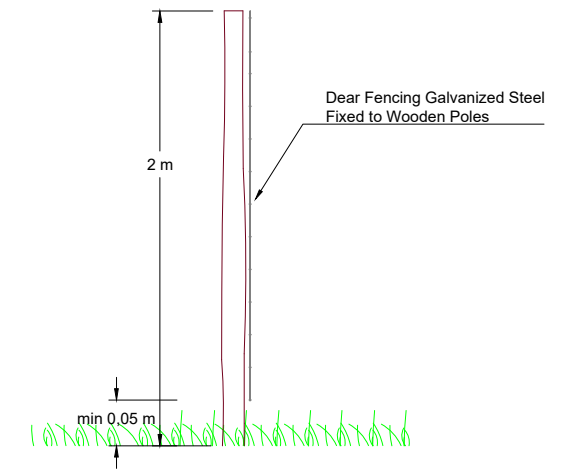

Security Fencing (Sample Images)



Scale Bar 1:50



00	Initial version	Carla Bastos	Gonçalo Oliveira	02.04.2019	
VERSION	PURPOSE	DRAWN	VERIFIED	DATE	
CLIENT:	-	DRAWN:	Carla Bastos	SERVICE:	Electrical
PROJECT:	SOUTH FARM	VERIFIED:	Gonçalo Oliveira	STAGE:	Development
SITE:	Spetisbury, Blandford Forum, United Kingdom	DATE:	02.04.2019	RELEASED BY:	GED
DRAWING DESIGNATION:	Fence Details	SCALE:	1:50	VOLTALIA	
		PROJECT N°:	SOF01	84 boulevard de Sébastopol	
		FORMAT:	A3	75003 PARIS, France	
		DRAWING N°:	SOF01_DV_CS_103_00	Tel: +33 1 81 70 37 00	

