




Sections ( Typical Table end With Collector Box )

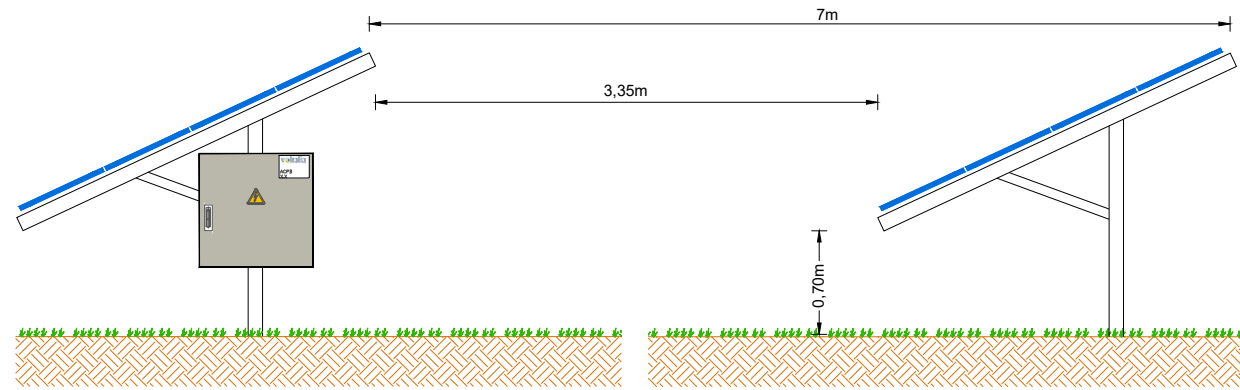


Sections ( Typical Intermediate Table )

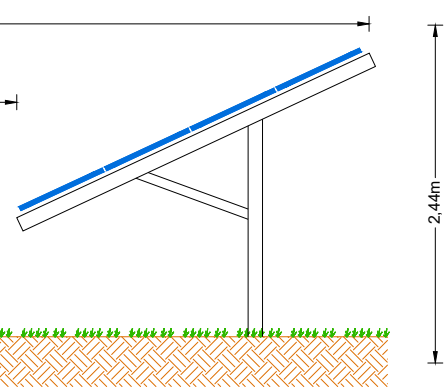


Sections ( Typical Table end Without Collector Box )

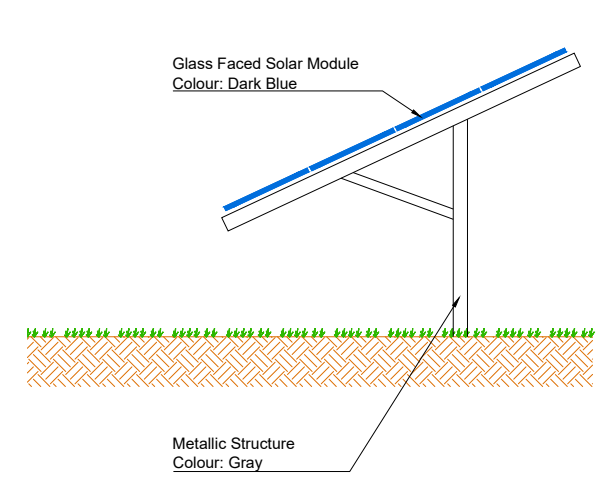


Typical Sections Out

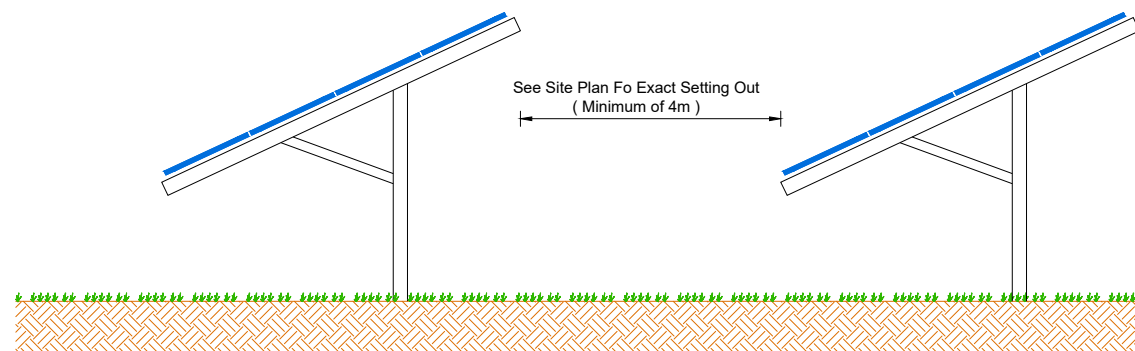

Front Elevation

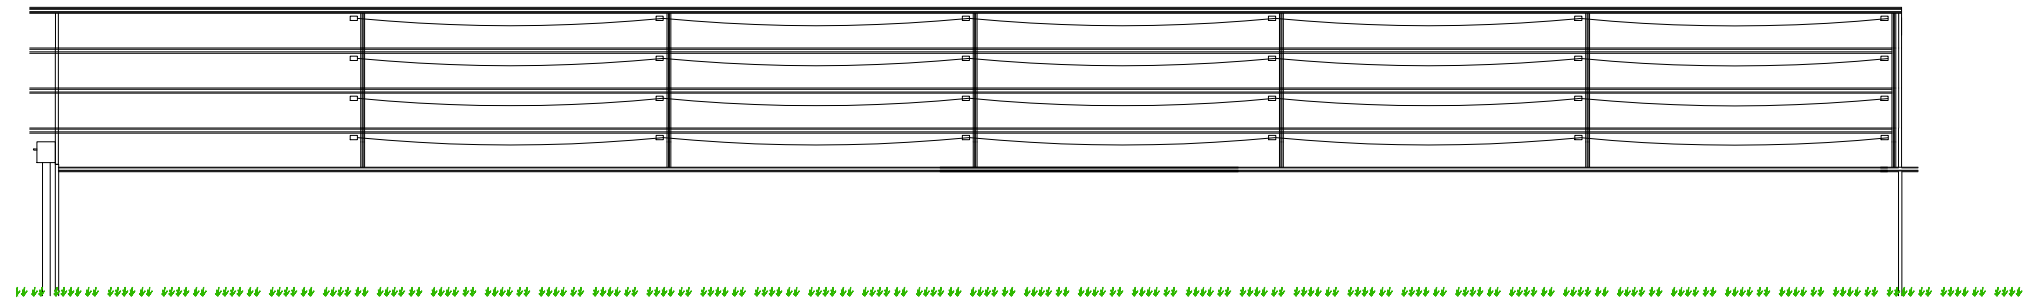

Rear Elevation

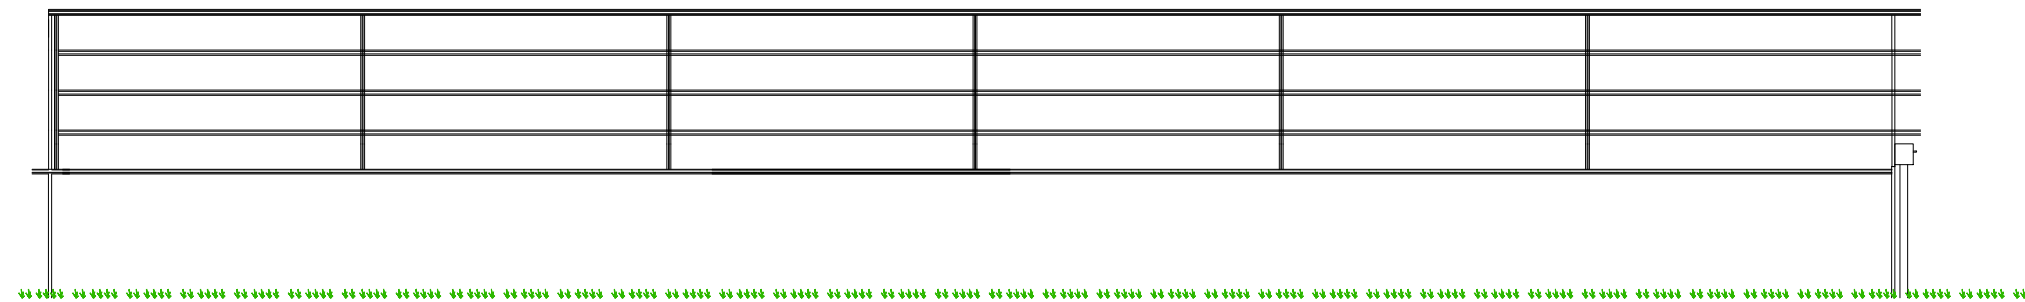

00	Initial version	Carla Bastos	Gonçalo Oliveira	02.04.2019
<b>VERSION</b>	<b>PURPOSE</b>	<b>DRAWN</b>	<b>VERIFIED</b>	<b>DATE</b>
<b>CLIENT:</b> - <b>PROJECT:</b> SOUTH FARM <b>SITE:</b> Spetisbury, Blandford Forum, United Kingdom <b>DRAWING DESIGNATION:</b> Mounting Structure		<b>DRAWN:</b> Carla Bastos <b>VERIFIED:</b> Gonçalo Oliveira <b>DATE:</b> 02.04.2019 <b>PROJECT N°:</b> SOF01 <b>FORMAT:</b> A3 <b>DRAWING N°:</b> SOF01_DV_CS_604_00		
		<b>SERVICE:</b> Electrical <b>STAGE:</b> Development <b>RELEASED BY:</b> GED <b>VOLTALIA</b> 84 boulevard de Sébastopol 75003 PARIS, France Tel: +33 1 81 70 37 00		



PT007-TEC-FRM01/04/01.17 | This drawing is property of Voltalia SA and may not be reproduced, disclosed or copied in whole or in part without permission. All rights reserved by law.