


Copyright Pegasus Planning Group Ltd. Crown copyright. All rights reserved. Ordnance Survey Copyright. Licence number 100042093. Promap. Licence number 100020449. EmapSite. Licence number 0100031673. Standard 05 licence rights conditions apply. Pegasus accepts no liability for any use of this document other than for its original purpose, or by the original client, or following Pegasus' express agreement to such use. T 01285 44717 www.pegasuspg.co.uk

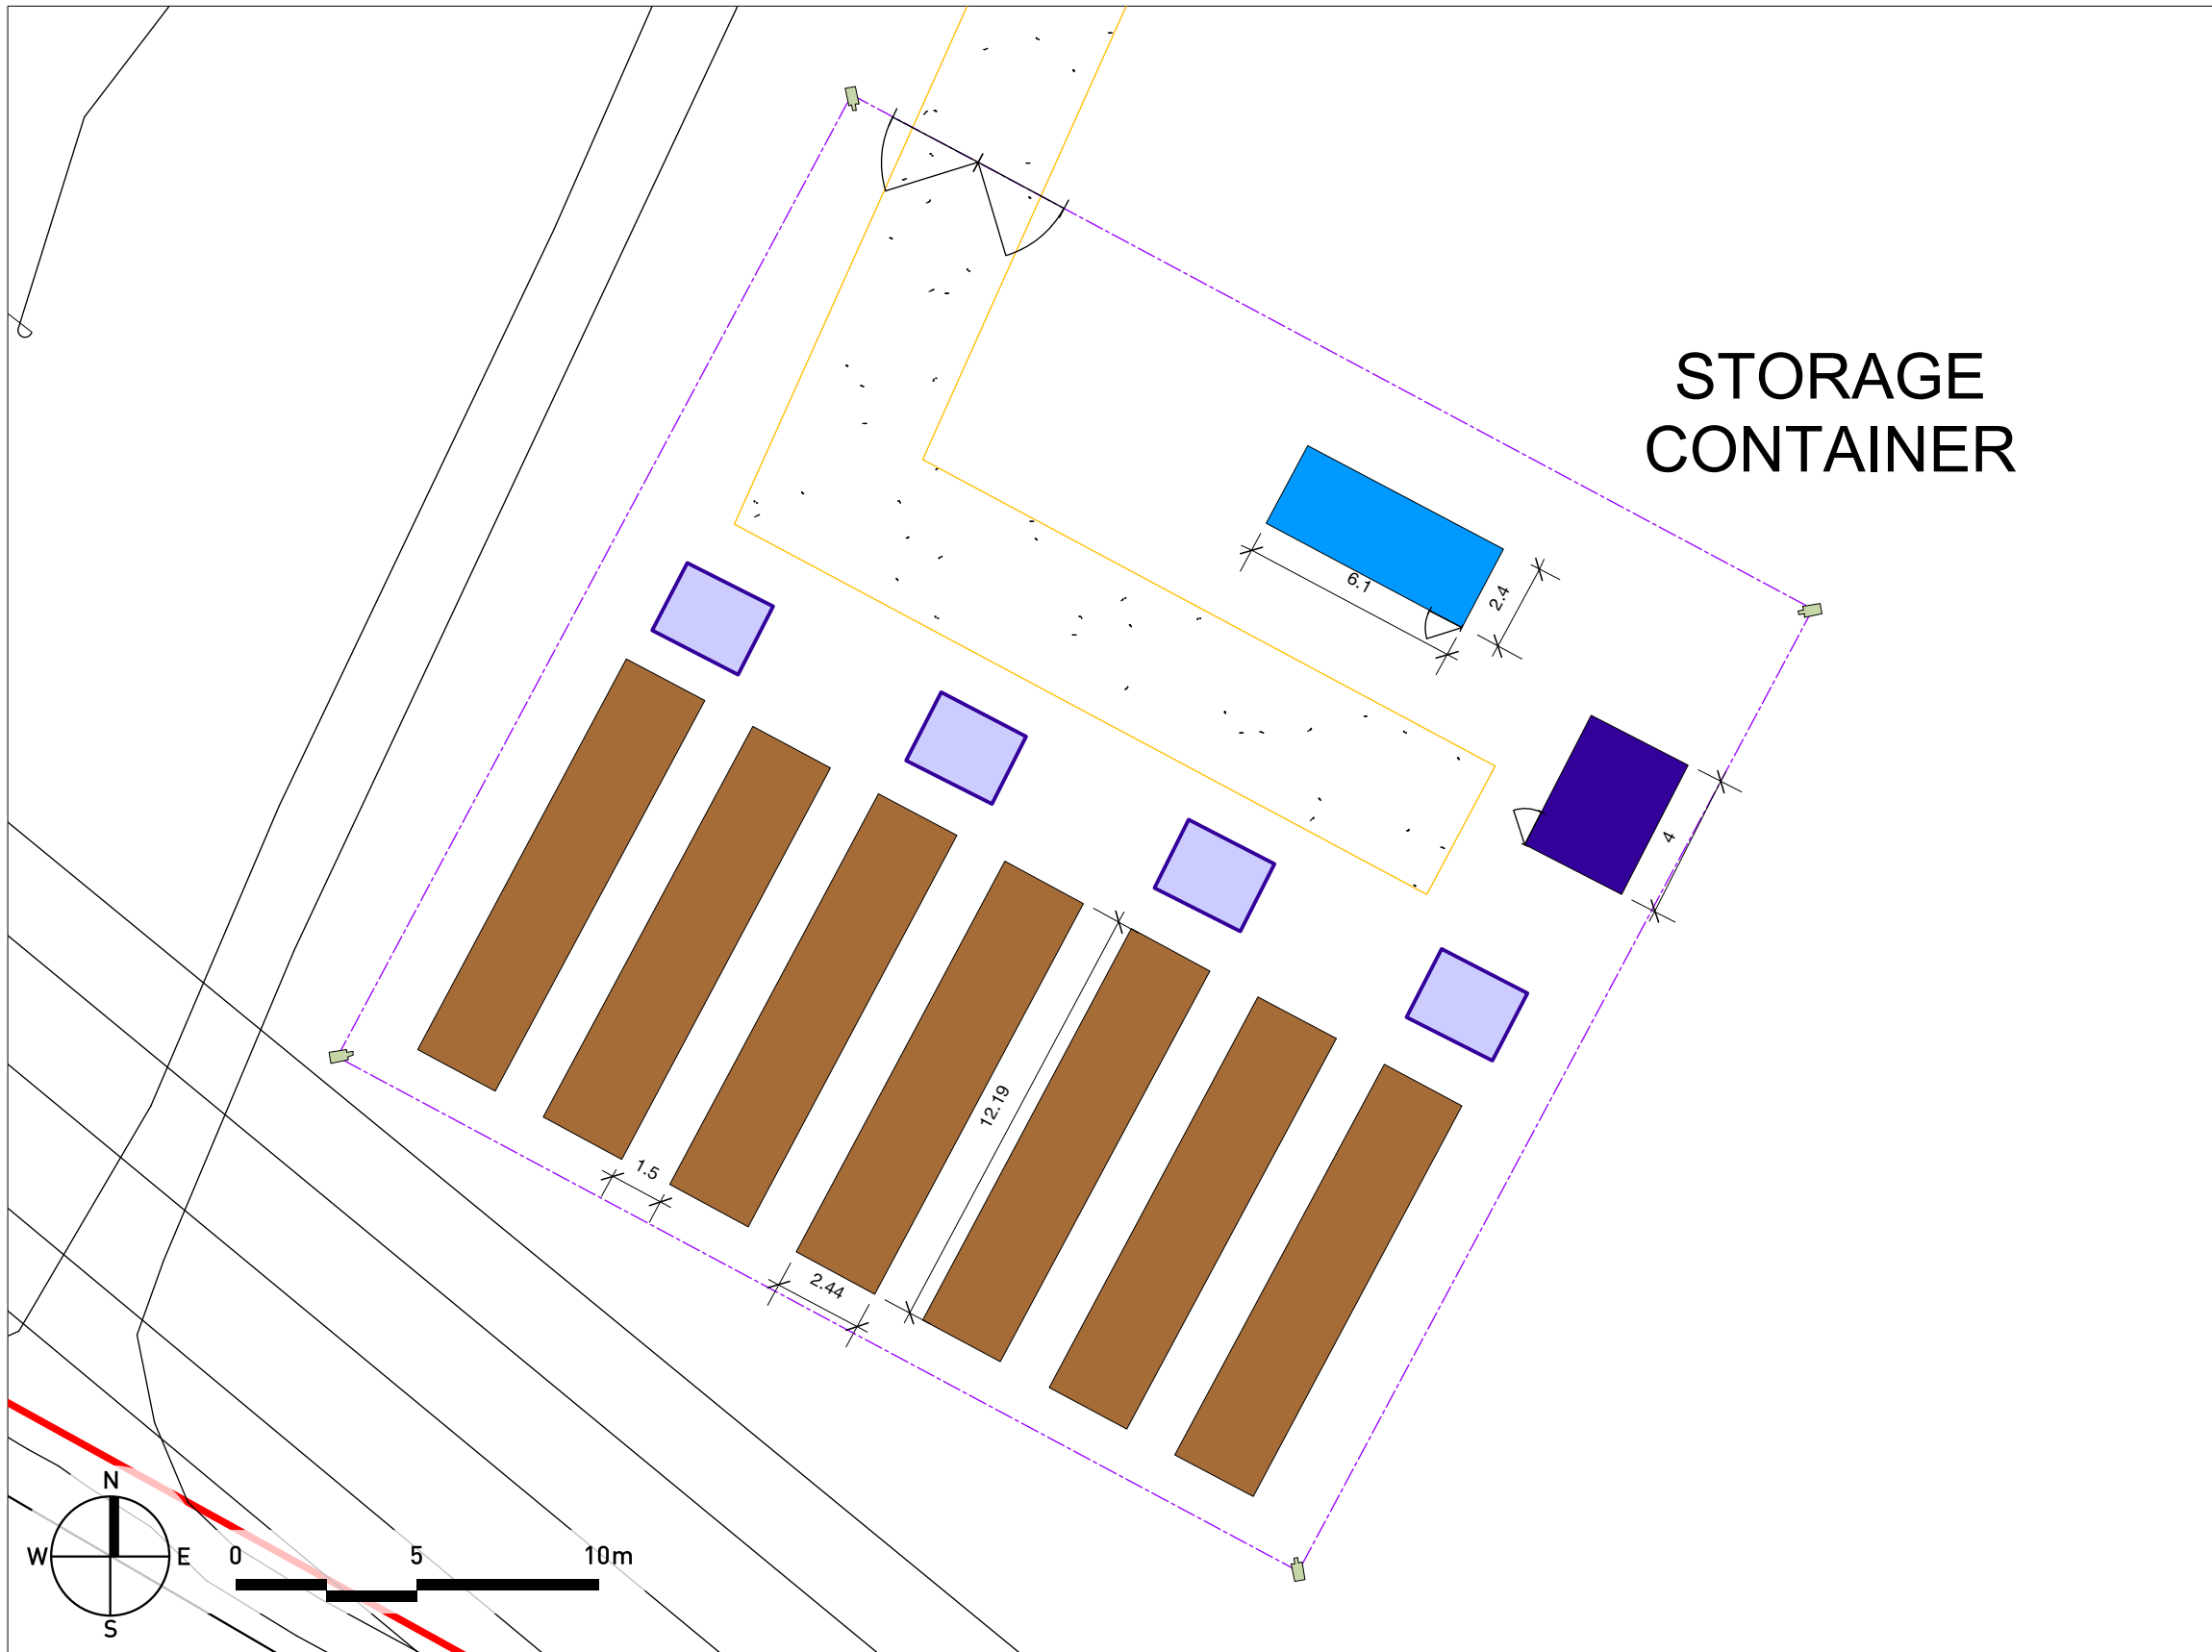

- BATTERY COMPOUND**
- APPLICATION BOUNDARY
 - BATTERY CONTAINERS
 - SWITCHGEAR CONTAINER
 - TRANSFORMER
 - WELFARE UNIT
 - CCTV SECURITY CAMERA
 - FENCE LINE
 - INTERNAL PATHWAY

SOUTH FARM, SPETISBURY - BATTERY COMPOUND PLAN

